



\\APTIM\LOCATIONS\TX\DALAS\COMMERCIAL\SOLID WASTE\B31016427_83102316_FM812_LCRS IMPROV 2022\13.00_CAD\CROSSSECTIONS



REV. NO.	DATE	DESCRIPTION

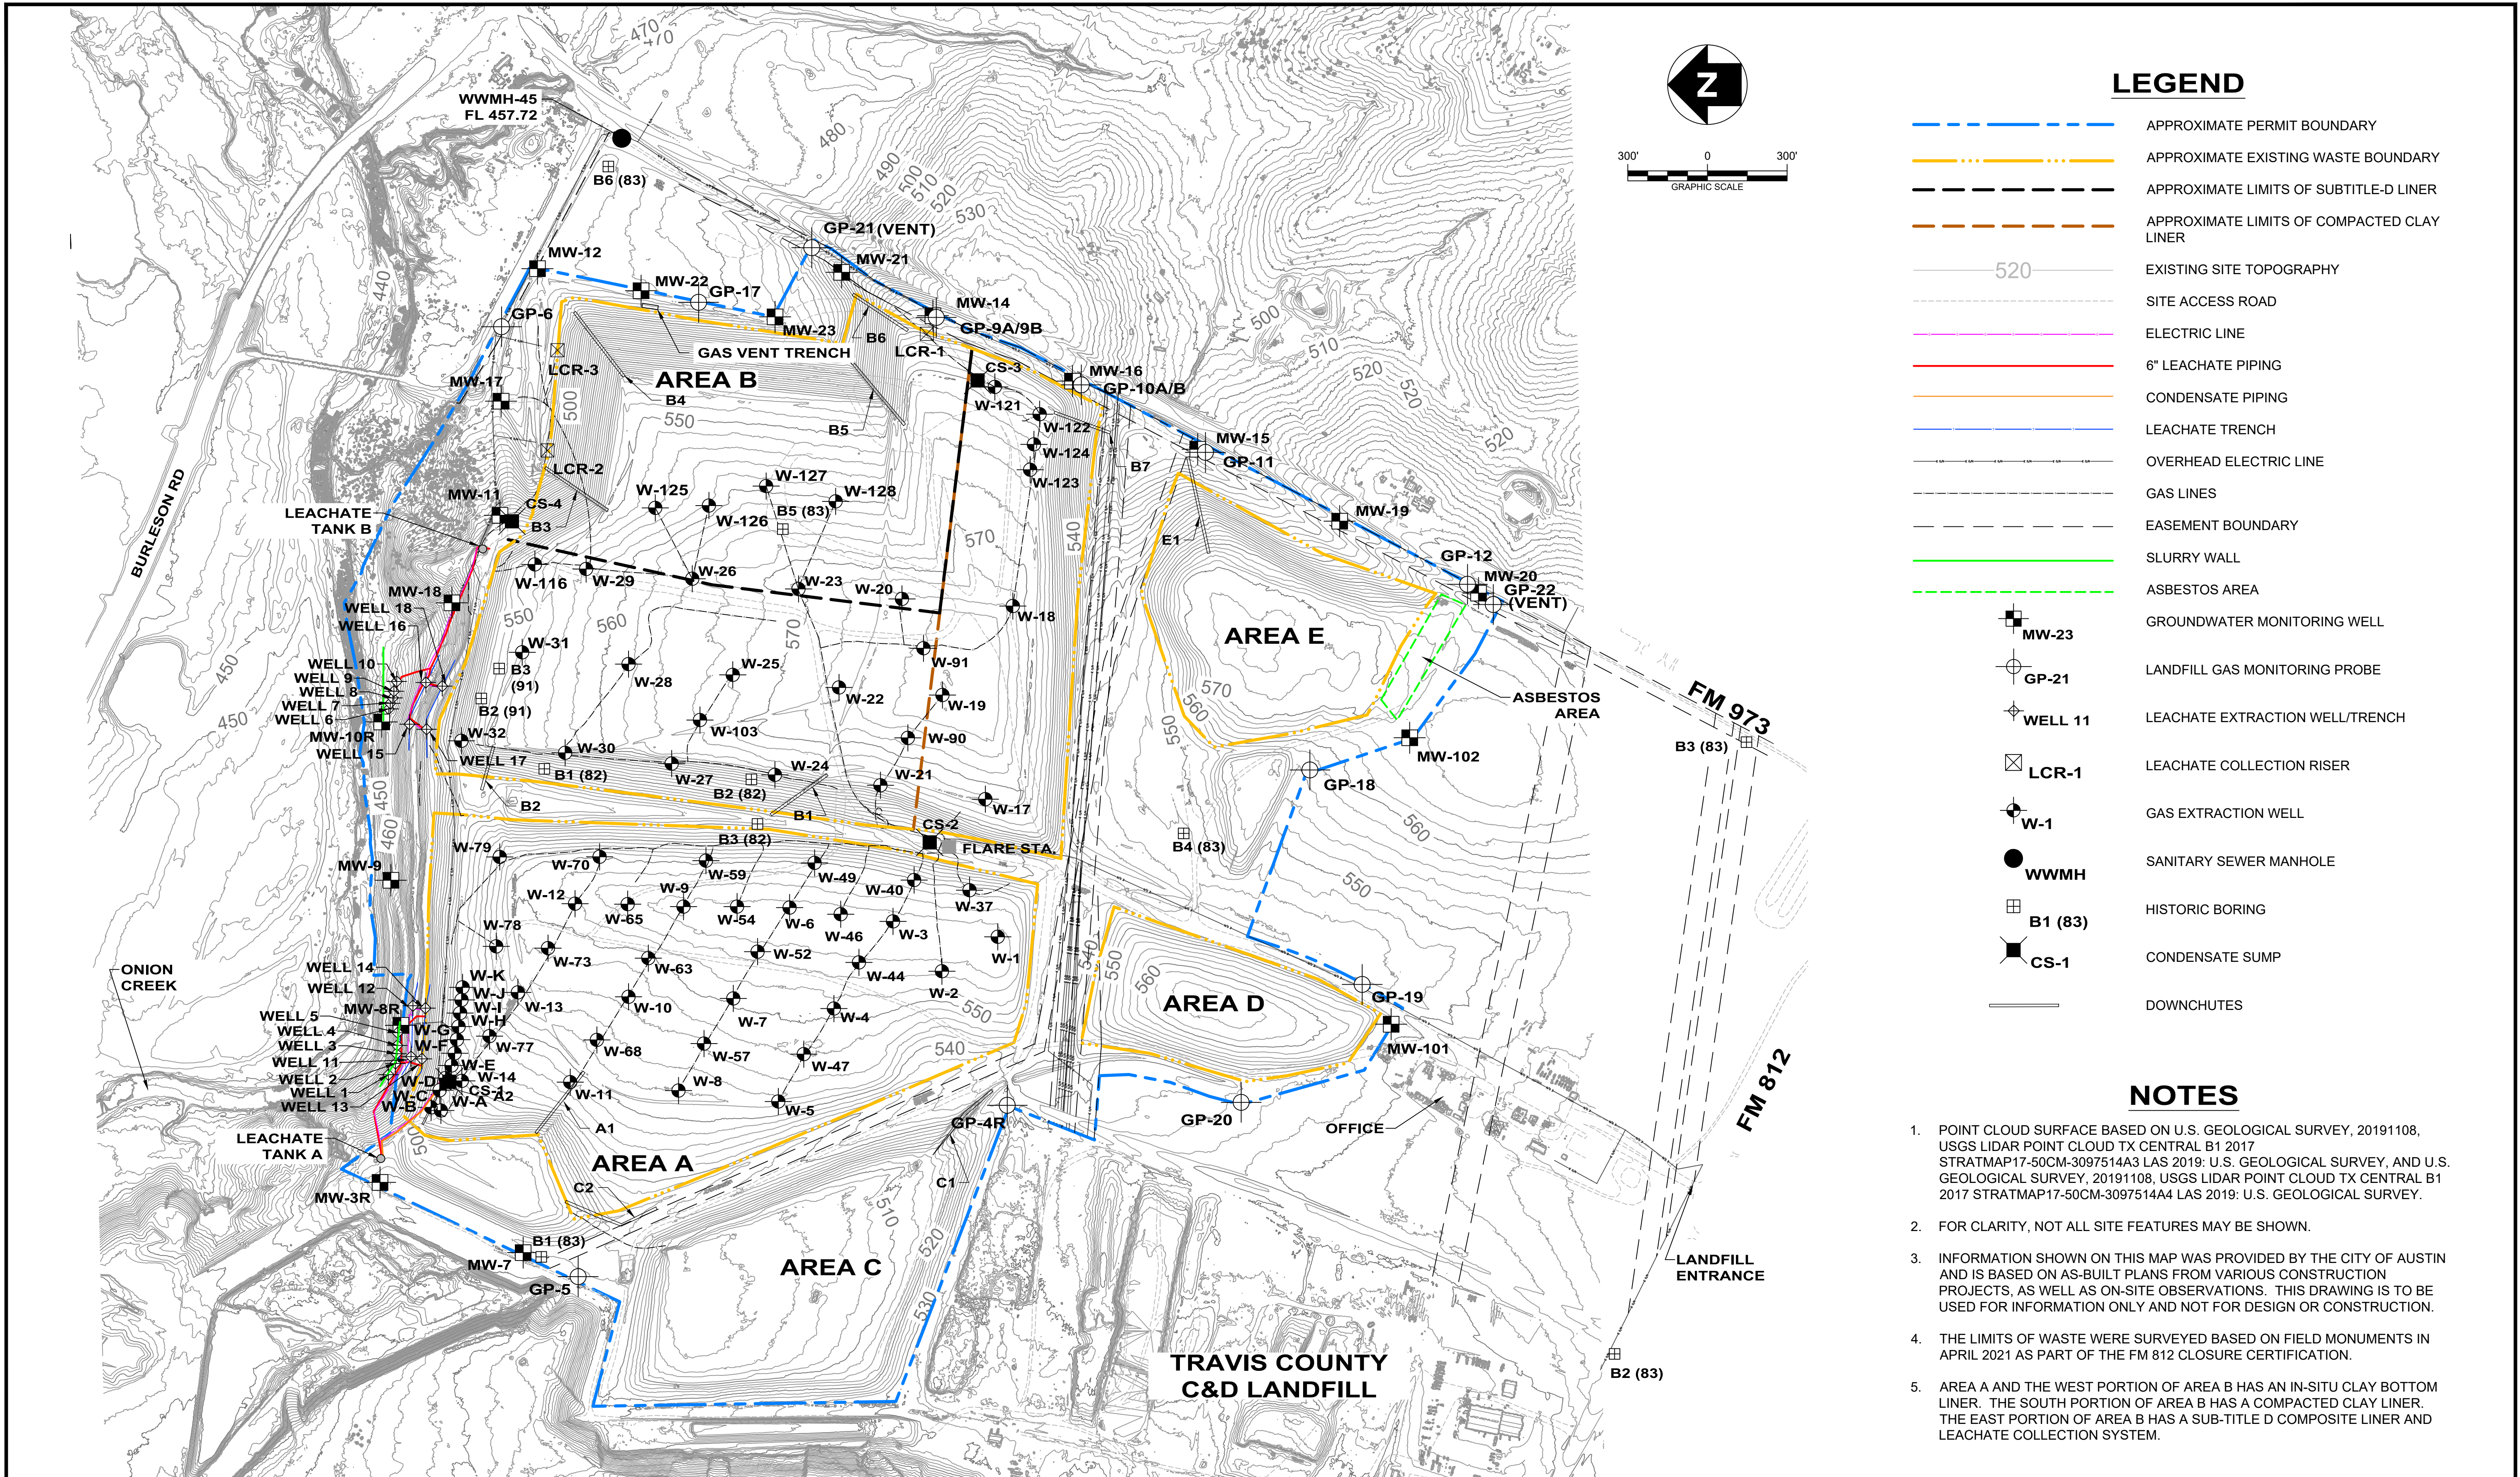

APTIM Environmental & Infrastructure, LLC
APTIM Environmental & Infrastructure, LLC has prepared this document for a specific project or purpose. All information contained within this document is copyrighted and remains intellectual property of APTIM Environmental & Infrastructure, LLC. This document may not be used or copied, in part or in whole, for any reason without expressed written consent by APTIM Environmental & Infrastructure, LLC.

CITY OF AUSTIN - FM 812 LANDFILL TRAVIS COUNTY, TEXAS

**FIGURE 1
EXISTING SITE PLAN**

PROJ. NO.: 631016427	DATE: JUNE 2023
DESIGNED BY: MWO	DRAWING NO. 1
DRAWN BY: KMM	
CHECKED BY: MWO	
APPROVED BY: MWO	
SHEET 1 OF 1	